

Dutch Mill Landing

370 N Main Street
Bluffton, IN 46714



RETAIL

FOR LEASE

Landmark Location in Bluffton, IN

Dutch Mill Landing is a mixed-use center at the north-end of downtown Bluffton, IN. Surrounded by the Wabash River, walking trails, and Kehoe Park, the whole plaza has great visibility from both road and foot traffic. The center has a large parking lot with over 170 spaces, and is a popular spot for city gatherings.

Property Highlights

- Two suites ranging from 2,021 SF to 3,941 SF
- Easy access with a traffic light entrance
- High traffic counts on Main Street
- Highly visible landmark location
- New monument sign on Main Street

› **\$10.00 SF/Yr NNN**

JOHN CAFFRAY

Vice President of Brokerage
260 424 8448
john.caffray@sturgespg.com

ANDREW ECKERT

Broker
260 424 8448
andrew.eckert@sturgespg.com


ANGIE DAVIS

Brokerage Administrator
260 424 8448
angie.davis@sturgespg.com



Dutch Mill Landing

370 N Main Street
Bluffton, IN 46714

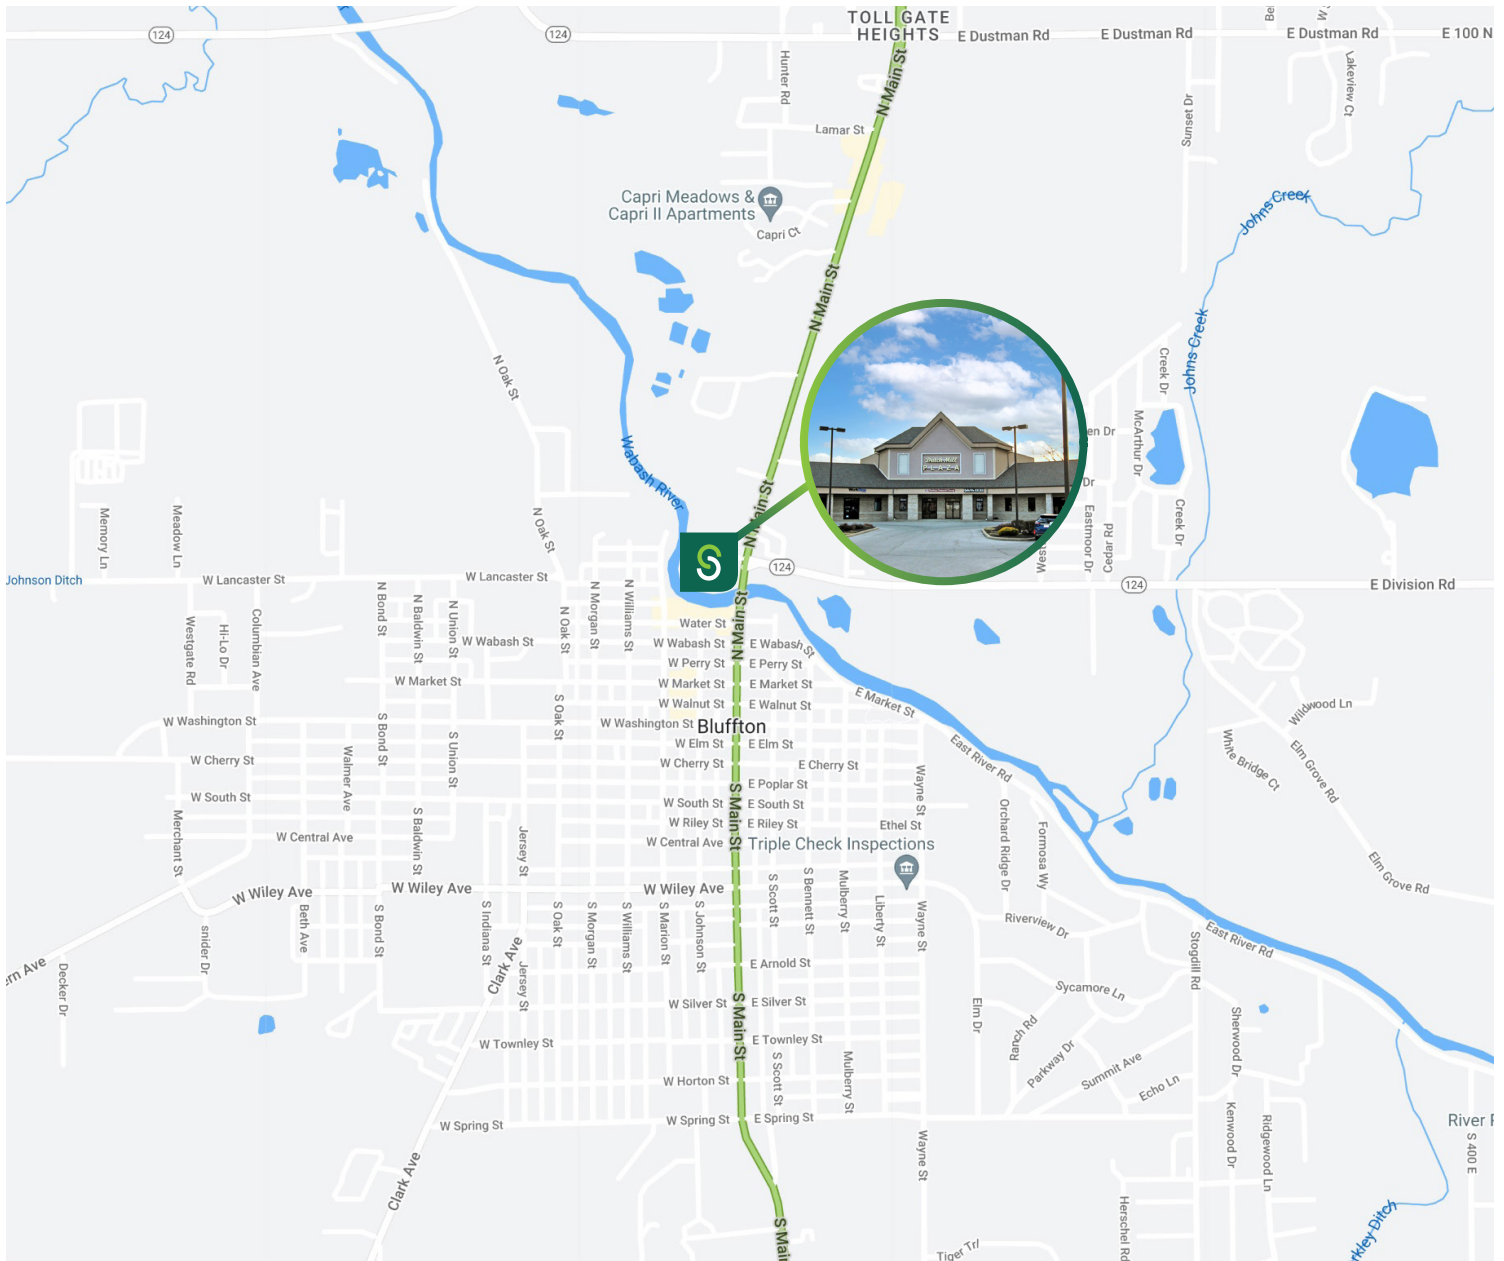

Excellent Location

Bluffton, IN is located 25 miles south of Fort Wayne at SR 1 (Main Street) and SR 124, and 12 miles west of I-69. Dutch Mill Landing is less than half-mile from Bluffton Regional Hospital and the Bluffton City Government Building. Neighbors include a mixture of service, retail, and office users, including First Bank of Berne, Belle Vita Salon, Clear Choice Chiropractic, Shelton Financial Group, PeopleLink Staffing Solutions, and Mediacom Communications. The plaza overlooks the Wabash River and is in the middle of many summer activities, including events sponsored by the Bluffton Parks Department.

JOHN CAFFRAY

Vice President of Brokerage
260 424 8448
john.caffray@sturgespg.com

ANDREW ECKERT

Broker
260 424 8448
andrew.eckert@sturgespg.com

ANGIE DAVIS

Brokerage Administrator
260 424 8448
angie.davis@sturgespg.com




Dutch Mill Landing

370 N Main Street
Bluffton, IN 46714

Units Available - Contact Broker for Detailed Floor Plan

UNIT	TENANT	SF	UNIT DETAILS
A	Clear Choice Chiropractic	Leased	
B	AVAILABLE	2,021 SF	Two private offices, large conference/training room, breakroom, open area for cubicles, and IT room.
C	Youth for Christ	Leased	
D1	Shelton Financial Group	Leased	
D2	Belle Vita Salon	Leased	
E	PeopleLink	Leased	
F	Mediacom Communications	Leased	
G	AVAILABLE	3,941 SF	Formerly a retail location with large reception area, four private offices, and two large rooms that could be used for showroom or training.

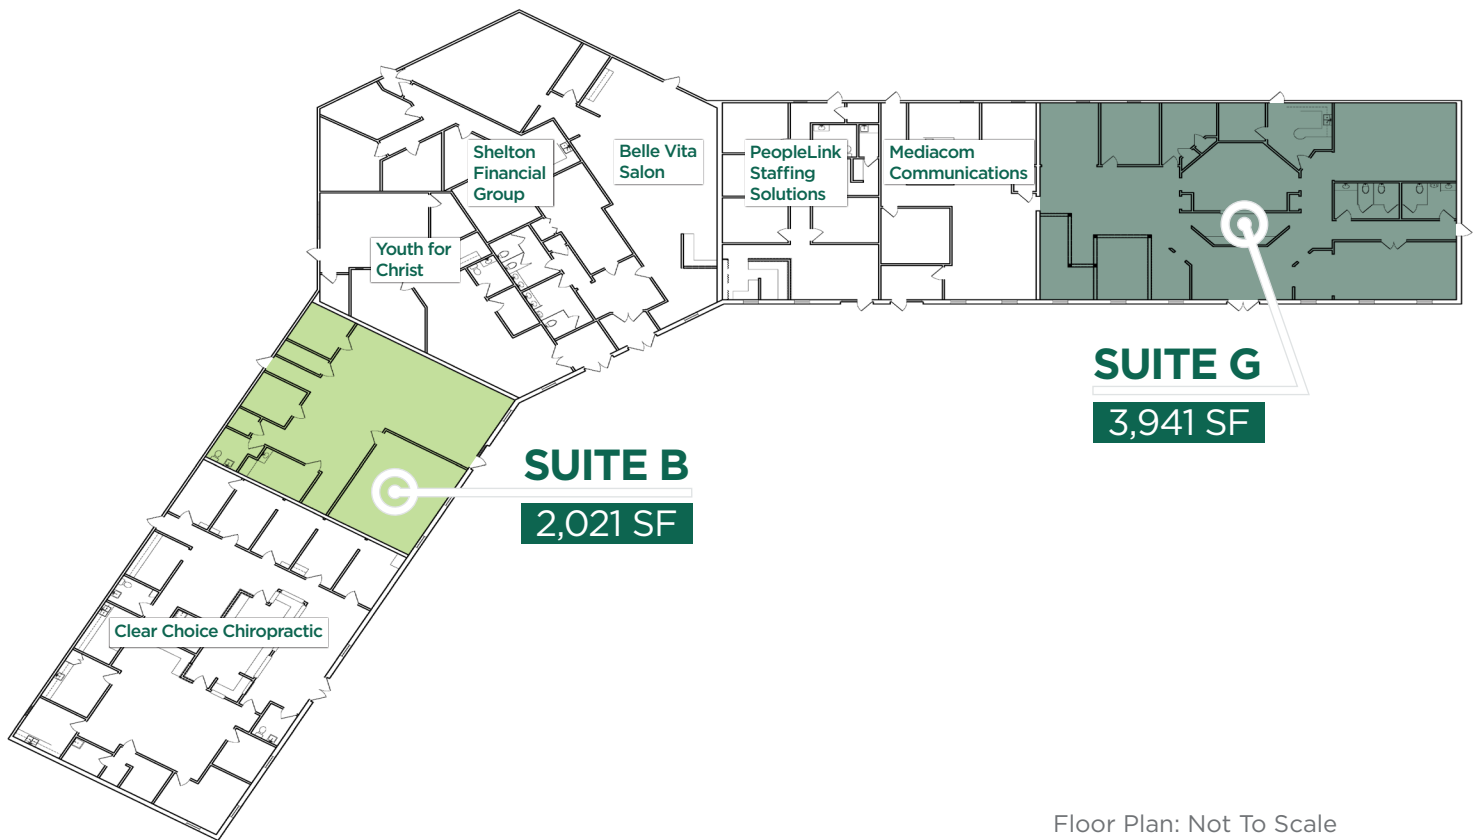

Floor Plan: Not To Scale

JOHN CAFFRAY
Vice President of Brokerage
260 424 8448
john.caffray@sturgespg.com

ANDREW ECKERT
Broker
260 424 8448
andrew.eckert@sturgespg.com


ANGIE DAVIS
Brokerage Administrator
260 424 8448
angie.davis@sturgespg.com



Dutch Mill Landing

370 N Main Street
Bluffton, IN 46714

Units Available - Contact Broker for Detailed Floor Plans

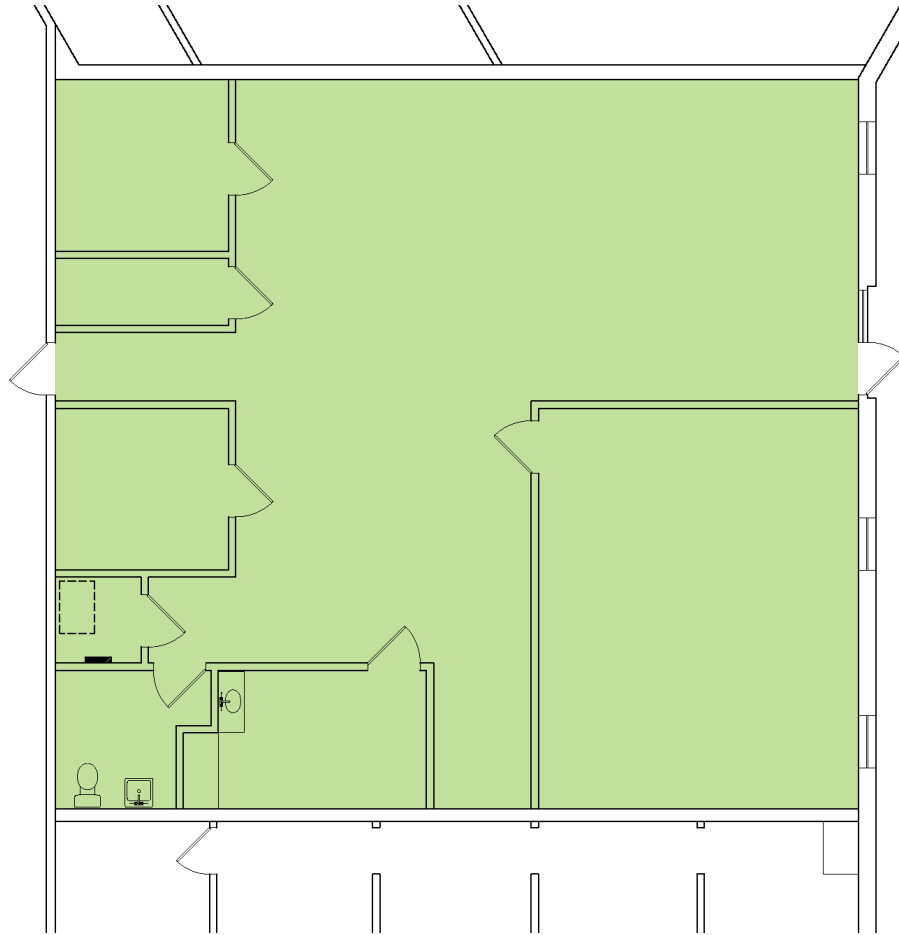

Suite B - 2,021 SF



JOHN CAFFRAY
Vice President of Brokerage
260 424 8448
john.caffray@sturgespg.com

ANDREW ECKERT
Broker
260 424 8448
andrew.eckert@sturgespg.com

ANGIE DAVIS
Brokerage Administrator
260 424 8448
angie.davis@sturgespg.com




Dutch Mill Landing

370 N Main Street
Bluffton, IN 46714

Units Available - Contact Broker for Detailed Floor Plans


Floor Plans: Not To Scale

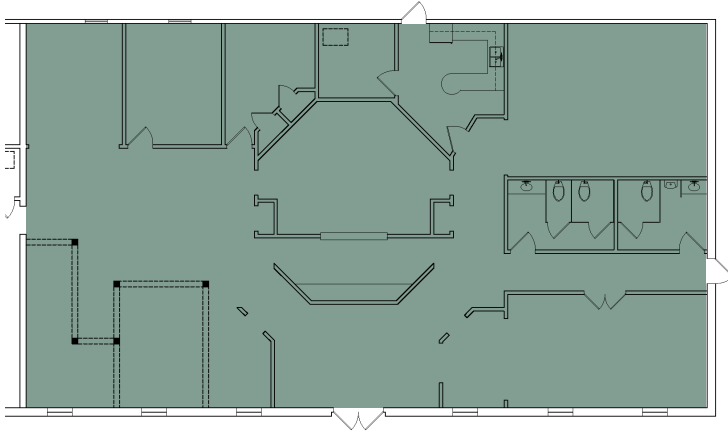

Suite G - 3,941 SF



Kehoe Park, walking trails, and amphitheater behind Dutch Mill Landing along the Wabash River

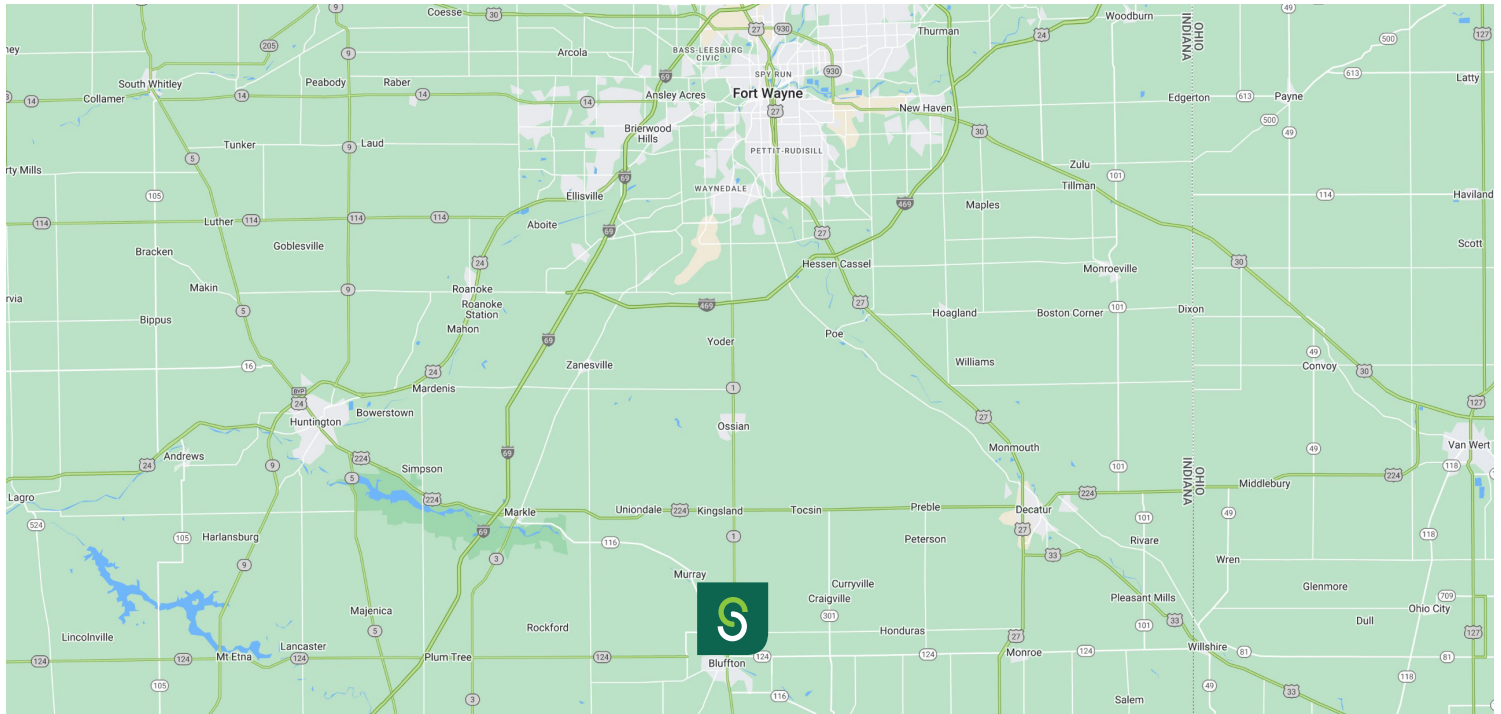

© 2023 Sturges, LLC. This information has been obtained from sources believed reliable. We have not verified it and make no guarantee, warranty or representation about it. Any projections, opinions, assumptions or estimates used are for example only and do not represent the current or future performance of the property. You and your advisors should conduct a careful, independent investigation of the property to determine to your satisfaction the suitability of the property for your needs.

Photos herein are the property of their respective owners and use of these images without the express written consent of the owner is prohibited.

JOHN CAFFRAY
Vice President of Brokerage
260 424 8448
john.caffray@sturgespg.com

ANDREW ECKERT
Broker
260 424 8448
andrew.eckert@sturgespg.com

ANGIE DAVIS
Brokerage Administrator
260 424 8448
angie.davis@sturgespg.com



Dutch Mill Landing

370 N Main Street
Bluffton, IN 46714

COMMERCIAL IMPROVED FOR LEASE

Property Name	Dutch Mill Landing
Address	307 North Main Street
City, State, Zip	Bluffton, IN 46714
County	Wells
Township	Lancaster
Parcel No.	90-05-33-400-055.000-011



LEASE INFORMATION

Lease Rate	\$10.00/SF
Lease Type	NNN
Terms	3 Yr Minimum
Availability	Immediate

RESPONSIBLE PARTIES

Utilities	Tenant
Lawn & Snow	Tenant
Property Taxes	Tenant
Property Insurance	Tenant
Maintenance & Repairs	Tenant
Common Area	Tenant
Roof & Structure	Landlord
Janitorial	Tenant

AVAILABLE SUITES

Total Building Area	17,962 SF	
Total Available	5,962 RSF	
Max. Contiguous Available	3,941 RSF	
Suites Available	RSF	Monthly Rate
- Suite B	2,021	\$1,684.17
- Suite G	3,941	\$3,284.17

BUILDING INFORMATION

Property Type	Commercial Office/Retail
Year Built	2002
No. of Stories	One
Construction Type	Wood Frame
Roof	Asphalt Shingle
Heating	Natural Gas Forced Air
A/C	Central
Sprinklered	No
ADA Compliant	Yes
Signage	Building/Possible Monument

SITE DATA

Site Acreage	2.7 acres
Zoning & Description	Commercial
Parking Description	Asphalt Paved
Parking Count	170 space, 3 handicap
Traffic Count	19,149 VDP

UTILITIES

Electric Supplier	City of Bluffton
Natural Gas Provider	NIPSCO
Water & Sewer Provider	City of Bluffton

ADDITIONAL INFORMATION

- 2 suites available from 2,021 SF - 3,941 SF
- Highly visible landmark location
- Easy access with traffic light entrance

JOHN CAFFRAY

Vice President of Brokerage
260 424 8448
john.caffray@sturgespg.com

ANDREW ECKERT

Broker
260 424 8448
andrew.eckert@sturgespg.com

ANGIE DAVIS

Brokerage Administrator
260 424 8448
angie.davis@sturgespg.com



Barry Sturges, CPM®
Chief Executive Officer



Brad Sturges
President



John Caffray
Vice President of Brokerage



Bill Cupp
Senior Broker



Neal Bowman
Senior Broker



Andrew Eckert
Broker



Robert Doyle
Broker



Kevin Ellis
Broker



Philip Hagee
Listing Manager



Shelby Wilson
Project Coordinator

Work with a group that puts your interests first.

Whether you're looking for sales, leasing, investment, or property management, your venture starts with Sturges Property Group.

260 424 8448
SturgesProperty.com

STURGES AFFILIATE COMPANIES

The Sturges Companies provide everything that you need to lease, purchase, or build a property and keep it running smoothly.



Sturges Property Group
260 424 8448
SturgesProperty.com

Sturges Property Group is northern Indiana's leader in commercial and industrial full-service real estate and commercial property management. Founded in 1975, Sturges Property Group is your partner for leasing, buying, selling, investing, and property management services.



Maintenance Management
260 483 3123
MaintainFortWayne.com

Maintenance Management is a full-service property maintenance company providing 24/7 service to commercial properties through an experienced team of problem-solvers from maintenance personnel to employees licensed in skilled trades.



Nexus Technology Partners
260 425 2096
nexusfw.com

Nexus Technology Partners is your company for IT Support and digital products. Services range from traditional IT Support services to digital directory boards, building card access systems, drone photography, and video security.



Sturges Development
260 426 9800
SturgesDevelopment.com

Sturges Development provides comprehensive and integrated real estate development services, including land and building developments for both residential and commercial purposes.